

2 x 15mm Acoustic Plasterboard


52mm Karma
Acoustic Blanket

Speedline

50mm Metal I Stud

20mm Air Gap

100mm Lightweight Block

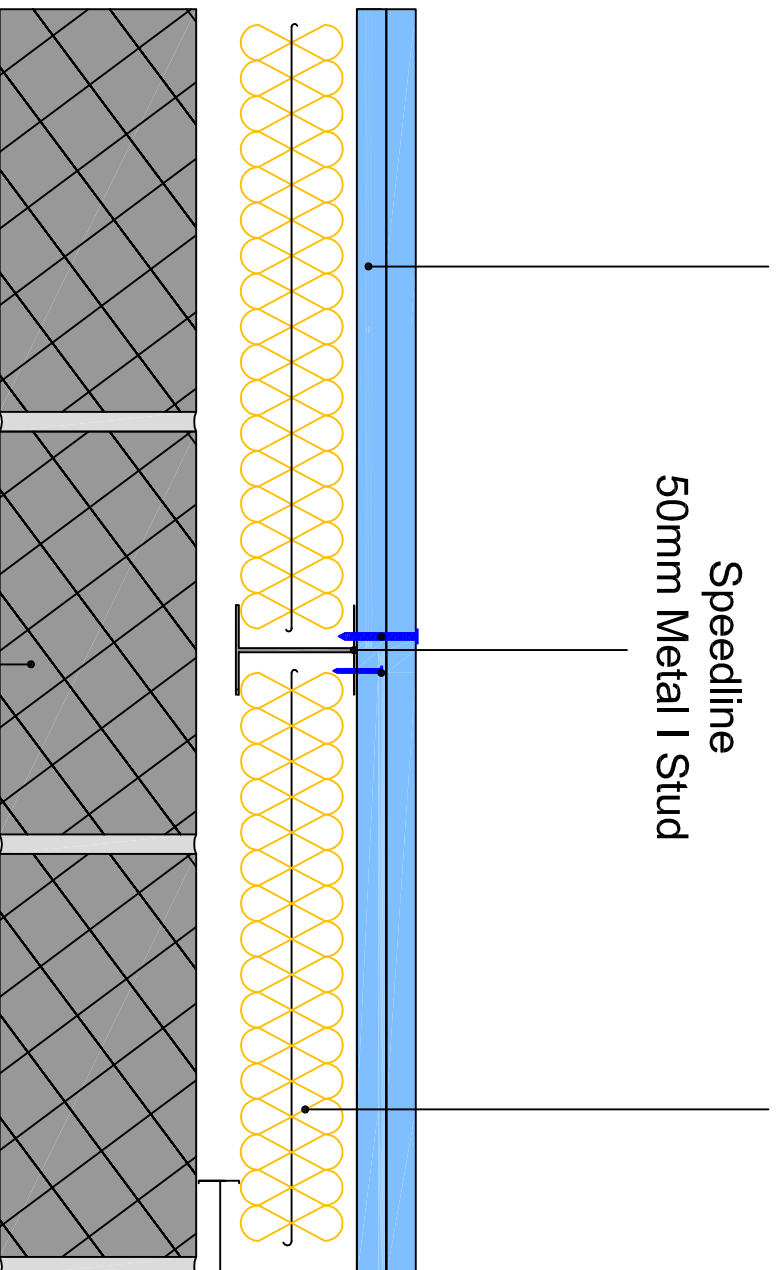

SIG Insulations Ltd
Technical Services

Hillsborough Works
Langsett Road
Sheffield
S6 2LW

Drawn by: AF

All dimensions shown in
millimetres (mm)

All performance data and solution specifications are for solutions constructed with the materials and components shown. The inclusion or substitution of other products invalidates both the test data and the solutions performance.

The information is provided in good faith and is based upon details received, which are assumed to include all relevant facts. While it is believed to be correct, we accept no liability for its accuracy, adequacy or completeness. Recipients must satisfy themselves as to its suitability as we do not accept any responsibility for any claims or consequential loss. Acceptance of the content and subsequent design responsibility rests entirely with the recipients who should then produce accepted details on their own company documentation. None of the content may be copied directly without prior approval from Sheffield Insulations Ltd Technical Services.

Karma Independent Wall Lining Solution



Date: 31/10/2008

Scale: NTS

KARMA REF: KW-006-02