


Timber Battens

Speedline RB565 Resilinet Bar

15mm Karma Acoustic EasyPanel

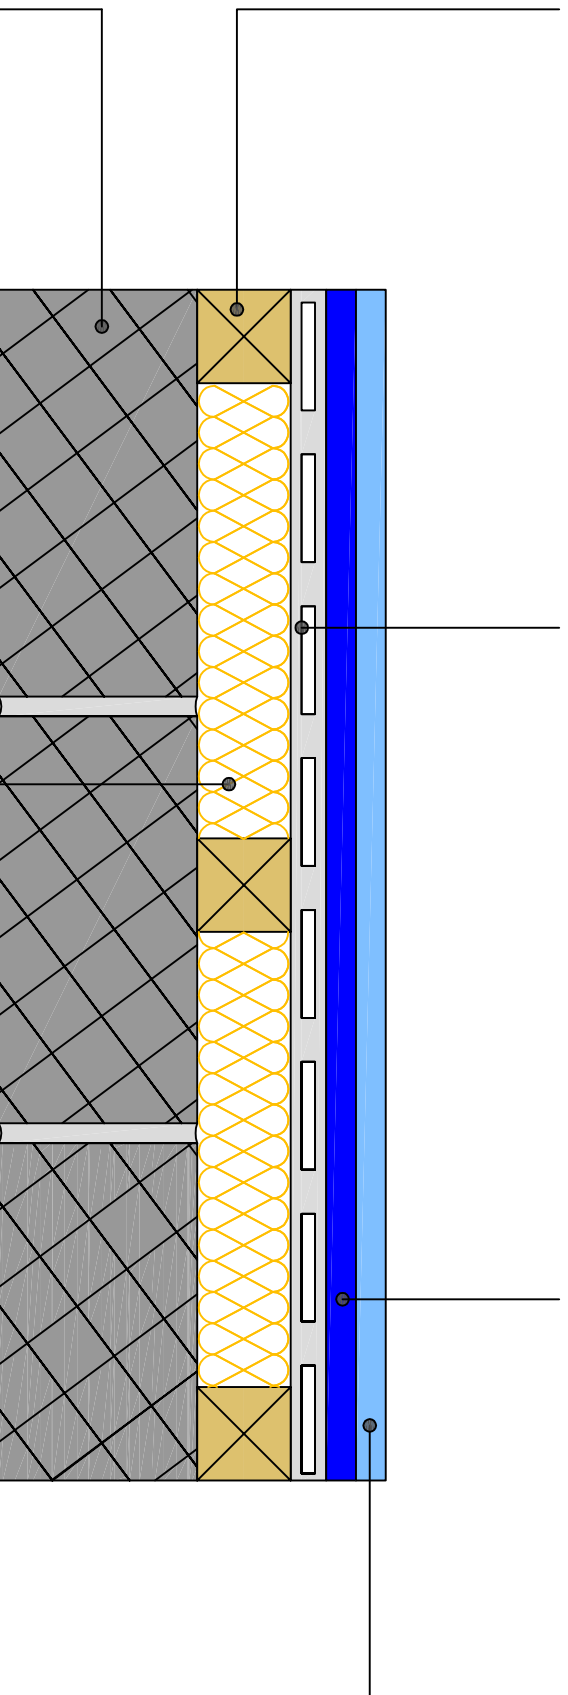

100mm Lightweight Block

50mm Acoustic Partition
Roll (optional)

15mm Acoustic Plasterboard

SIG Insulations Ltd
Technical Services
Hillsborough Works
Langsett Road
Sheffield
S6 2LW

Drawn by: SM

All performance data and solution specifications are for solutions constructed with the materials and components shown. The inclusion or substitution of other products invalidates both the test data and the solutions performance.

The information is provided in good faith and is based upon details received, which are assumed to include all relevant facts. While it is believed to be correct, we accept no liability for its accuracy, adequacy or completeness. Recipients must satisfy themselves as to its suitability as we do not accept any responsibility for any claims or consequential loss. Acceptance of the content and subsequent design responsibility rests entirely with the recipients who should then produce accepted details on their own company documentation. None of the content may be copied directly without prior approval from SIG Insulations Ltd Technical Services.

Karma Acoustic Liner Solution



Date:
12/06/2009

Scale:
NTS

KARMA REF:
KW-007-03